




DESIGN DEVELOPMENT

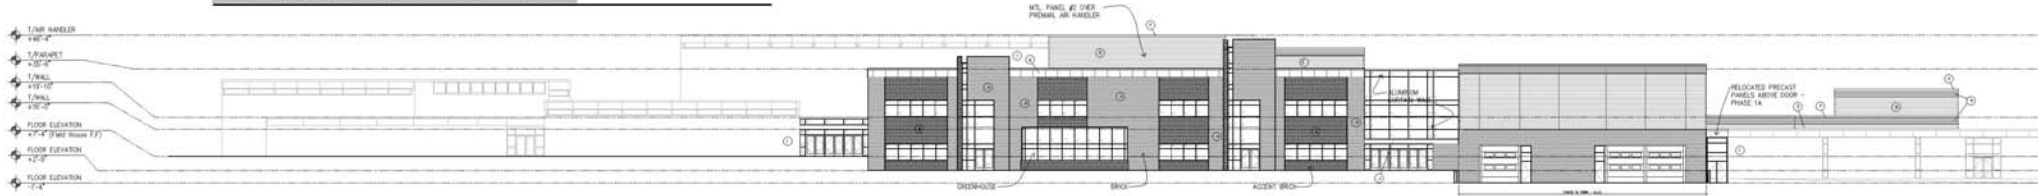


SOUTH ELEVATION

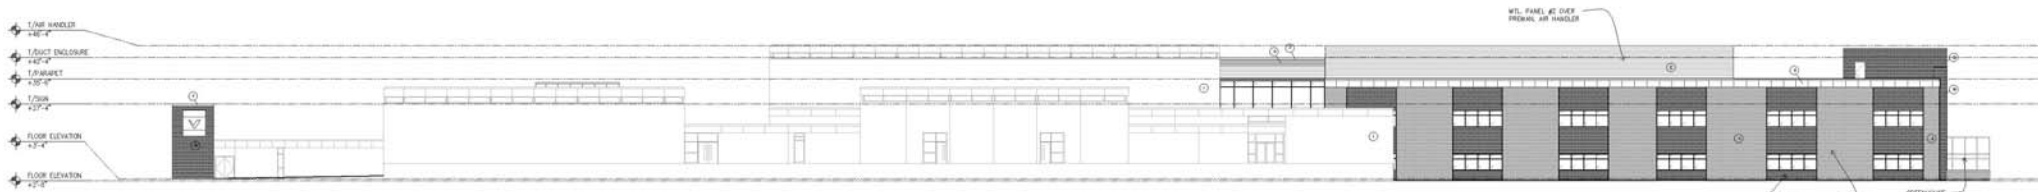

WEST ELEVATION

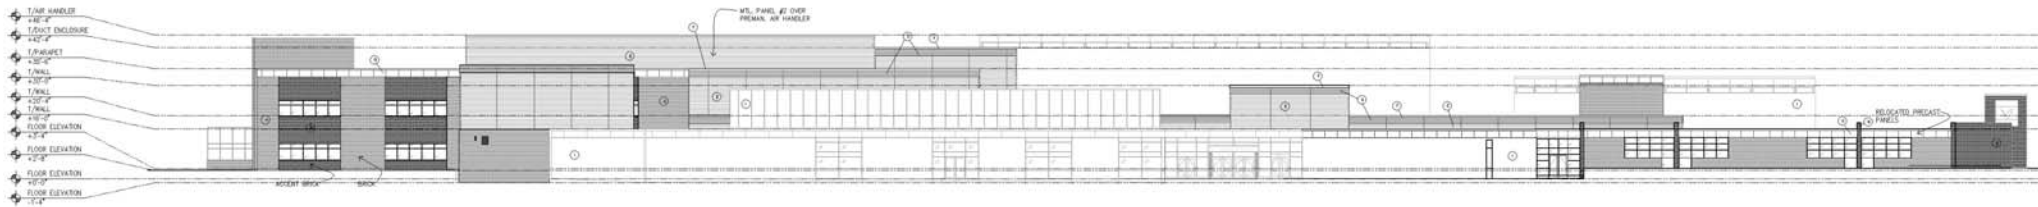


EAST ELEVATION

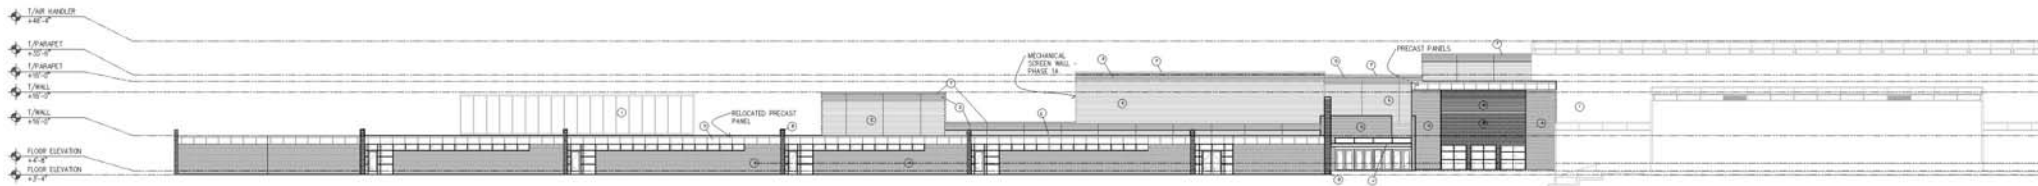

NORTH ELEVATION

MATERIAL KEY

A - BRICK COLOR #1	F - METAL COPING
B - BRICK COLOR #2	G - PRECAST CONCRETE PANELS
C - NOT USED	H - ALUMINUM LOOKER
D - METAL PANEL #1	I - EXISTING
E - METAL PANEL #2	J - PREFINISHED SHEET METAL FACIA

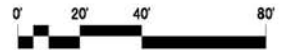

EXTERIOR ELEVATIONS

AUGUST 23, 2004

